






BLADES TYPES

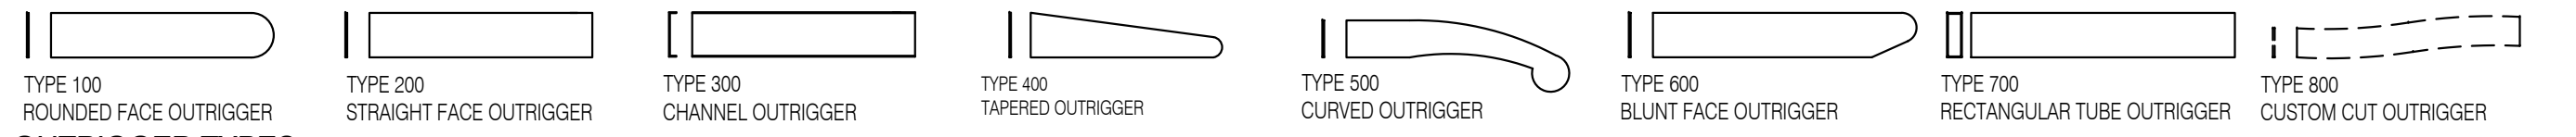

OUTRIGGER TYPES




FASCIA TYPES

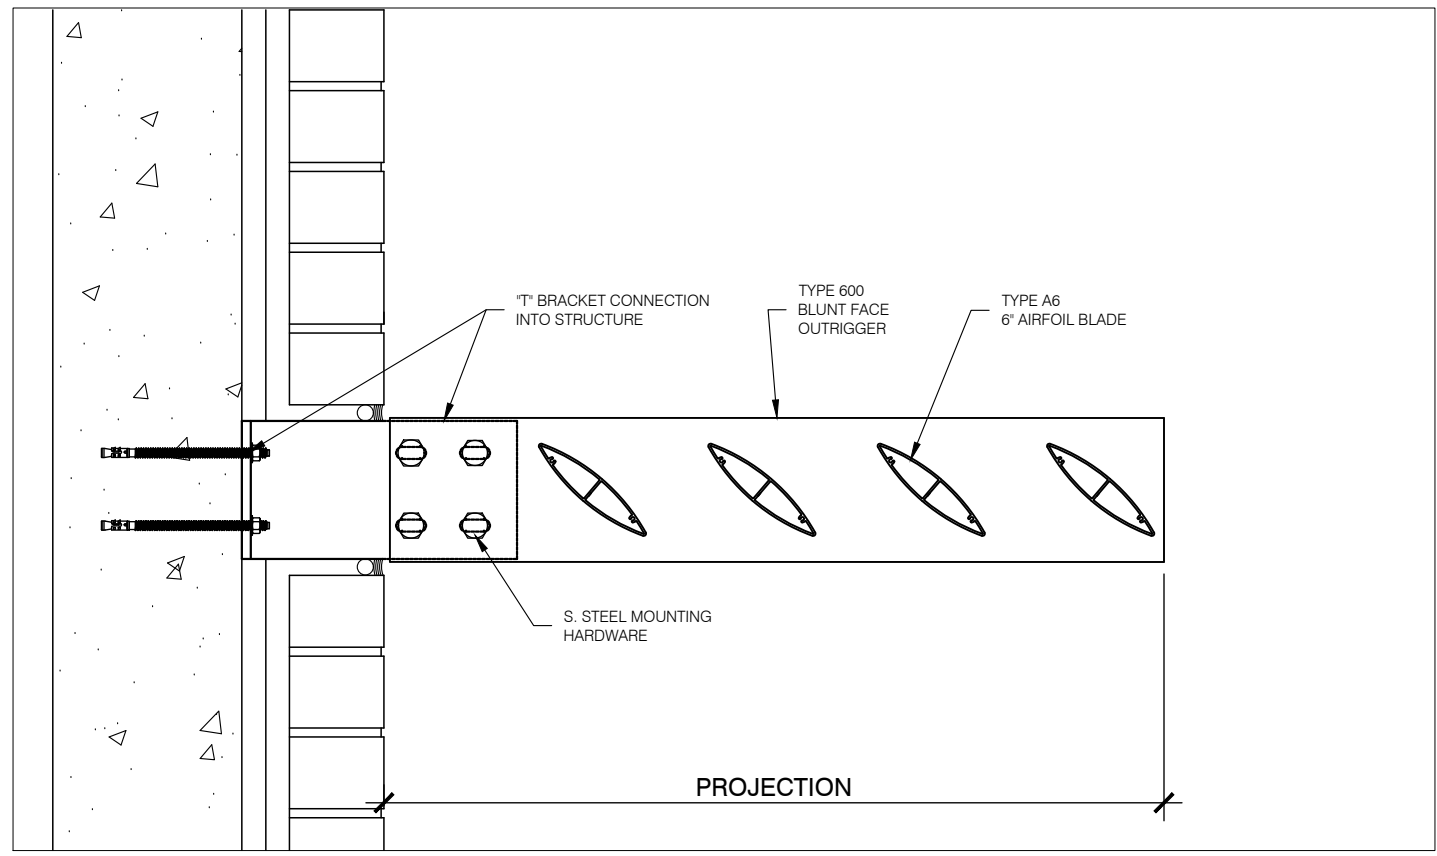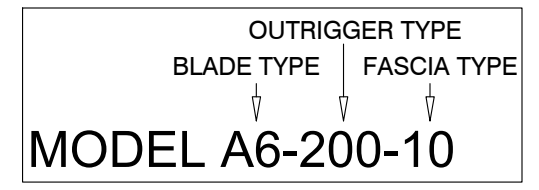


MODEL A6-200-10 CROSS SECTION


NOTE:
THE CONNECTION DETAILS HEREIN ARE EXAMPLES.
ALL CONNECTIONS ARE DESIGNED AND ENGINEERED
TO PROJECT CONDITIONS

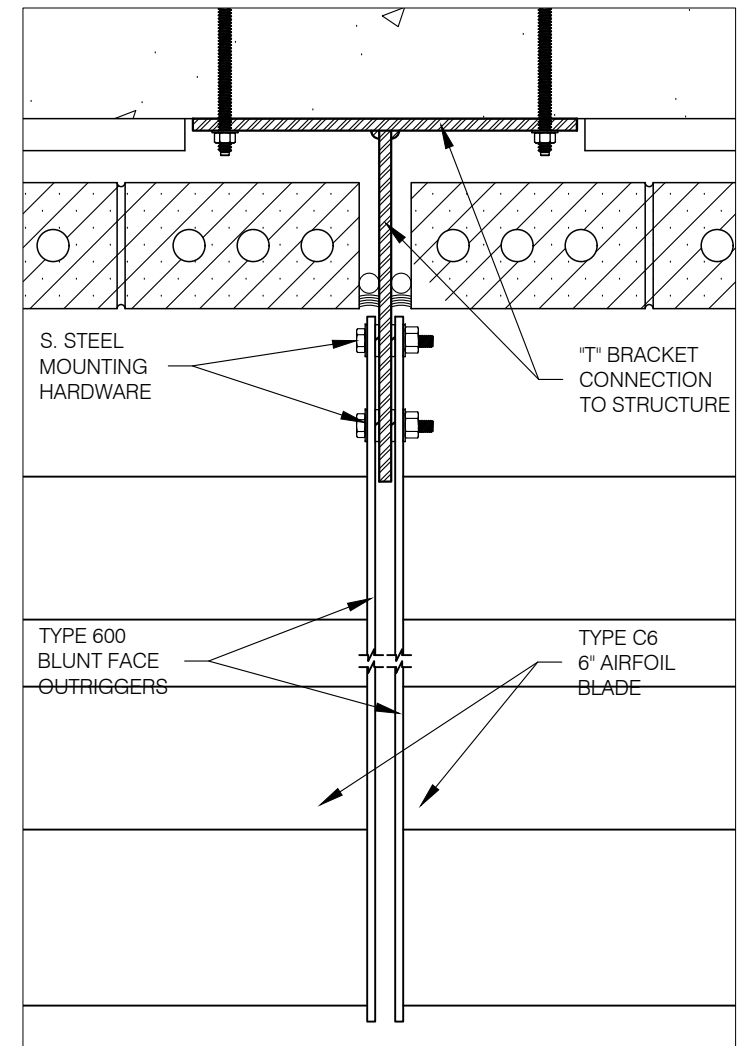


PLAN AT "T" BRACKET CONNECTION

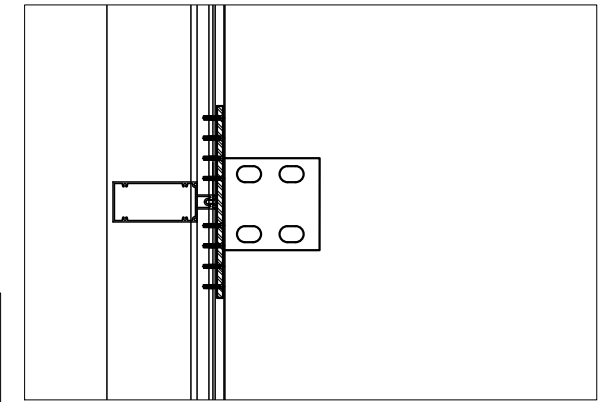

CONNECTION INTO CURTAIN WALL

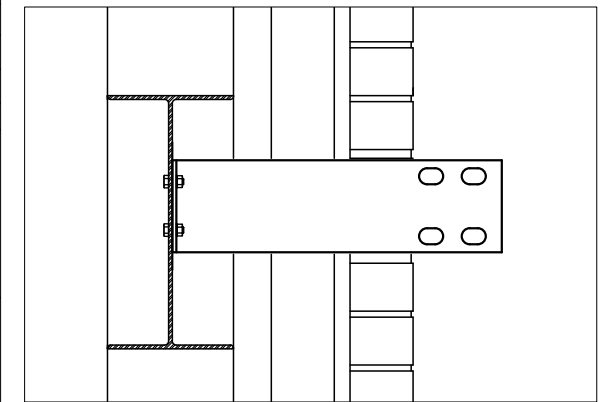

CONNECTION INTO STEEL

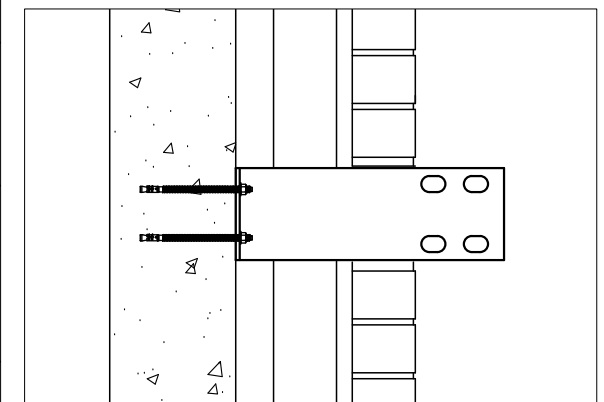

CONNECTION INTO CONCRETE

SUNSHADE MODEL A6-200-10

EXTRUDED ALUMINUM
6" AIRFOIL BLADES, FLAT
ALUMINUM STRAIGHT FACE
OUTRIGGERS WITH NO FASCIA

SUNSHADES SECTIONS TO BE
ANCHORED INTO STRUCTURE
WITH ALUMINUM "T"
MOUNTING BRACKETS.
ANCHORING HARDWARE
SHALL BE S. STEEL.

ALL COMPONENTS TO BE
PAINTED OR ANODIZED FINISH
TO CONSULTANT'S
SPECIFICATIONS.

general notes

no.	description	date

revisions:

TENPLUS
ARCHITECTURAL PRODUCTS LTD.
5 - 2333 MILLRACE COURT
MISSISSAUGA, ON L5N 1W2
TEL: 905-363-2306
FAX: 905-363-2309
www.tenplus-online.com

project:

spec section:

customer:

architect:

ten plus representative:

drawing: SUNSHADE MODEL A6-200-10

scale:

date:

drawn by:
TEN PLUS

checked by:

sheet no. project no.
TP1