
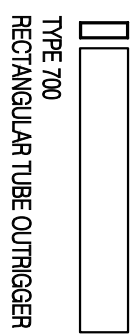
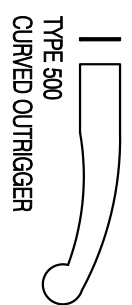
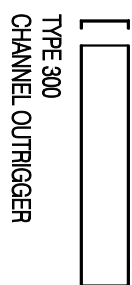
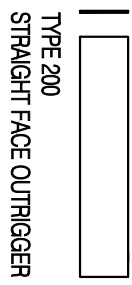
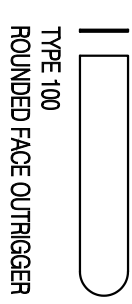
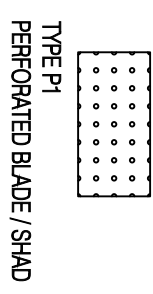
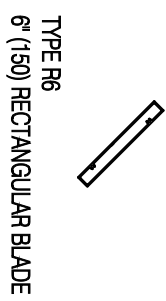
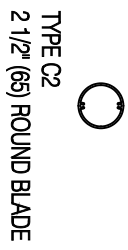


SUNSHADE MODEL

A6-200-40

EXTRUDED ALUMINUM  
6" RECTANGULAR TUBE  
BLADES, FLAT ALUMINUM  
STRAIGHT FACE OUTRIGGERS  
AND RECTANGULAR FASCIA.  
SUNSHADE SECTIONS TO BE  
ANCHORED INTO STRUCTURE  
WITH ALUMINUM T<sup>m</sup>  
MOUNTING BRACKETS.  
ANCHORING HARDWARE  
SHALL BE S. STEEL.  
ALL COMPONENTS TO BE  
PAINTED OR ANODIZED FINISH  
TO CONSULTANT'S  
SPECIFICATIONS.

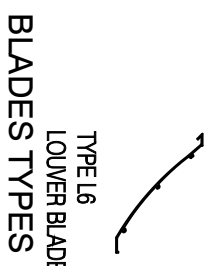

OUTRIGGER TYPES

- TYPE 10 NO FASCIA
- TYPE 20 CUSTOM FORMED FASCIA
- TYPE 30 ROUND FASCIA
- TYPE 40 RECTANGULAR FASCIA
- TYPE 50 BILLNOSE FASCIA
- TYPE 60 CHANNEL FASCIA

OUTRIGGER TYPE | BLADE TYPE | FASCIA TYPE

**MODEL A6-200-40**

NOTE:  
THE CONNECTION DETAILS HEREIN ARE EXAMPLES.  
ALL CONNECTIONS ARE DESIGNED AND ENGINEERED  
TO PROJECT CONDITIONS

general notes




no.	description	date

**TENPLUS**  
ARCHITECTURAL PRODUCTS LTD  
5 - 2333 MILLRACE COURT  
MISSISSAUGA, ON L5N 1W2  
TEL: 905-363-2306  
FAX: 905-363-2309  
www.tenplus-online.com

project:  
spec section:  
customer:  
architect:  
ten plus representative:

drawing:  
**SUNSHADE MODEL**  
A6-200-40

scale:  
date:  
drawn by:  
TEN PLUS  
checked by:  
sheet no. project no.  
**TP1**

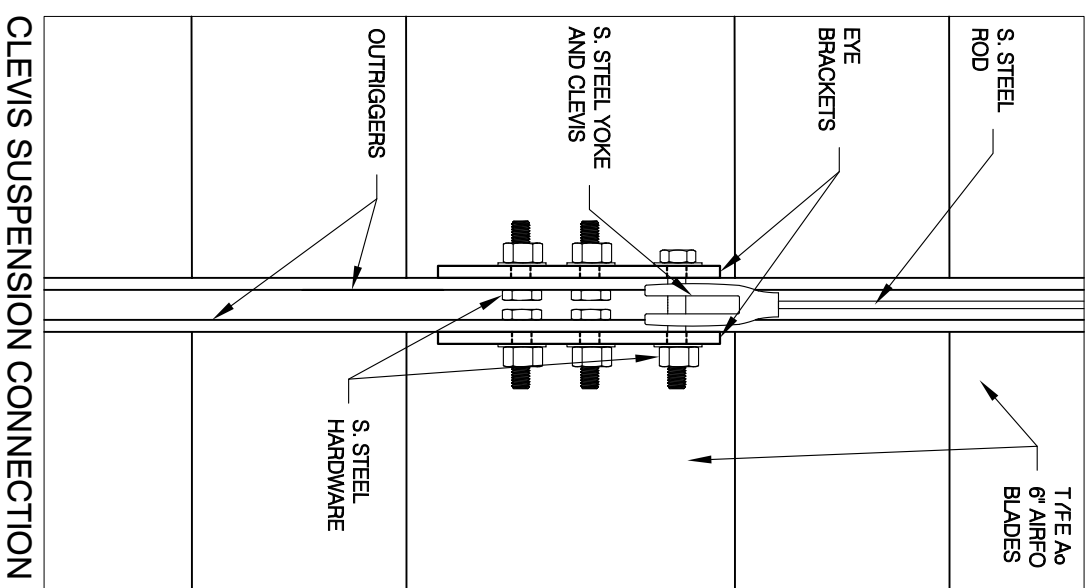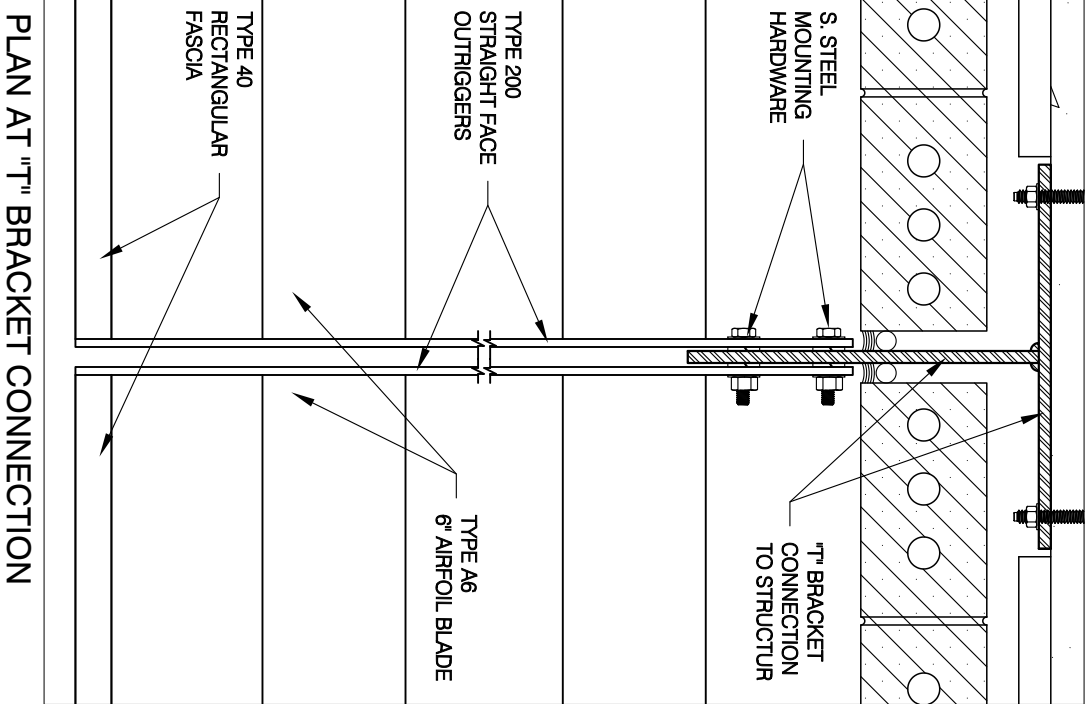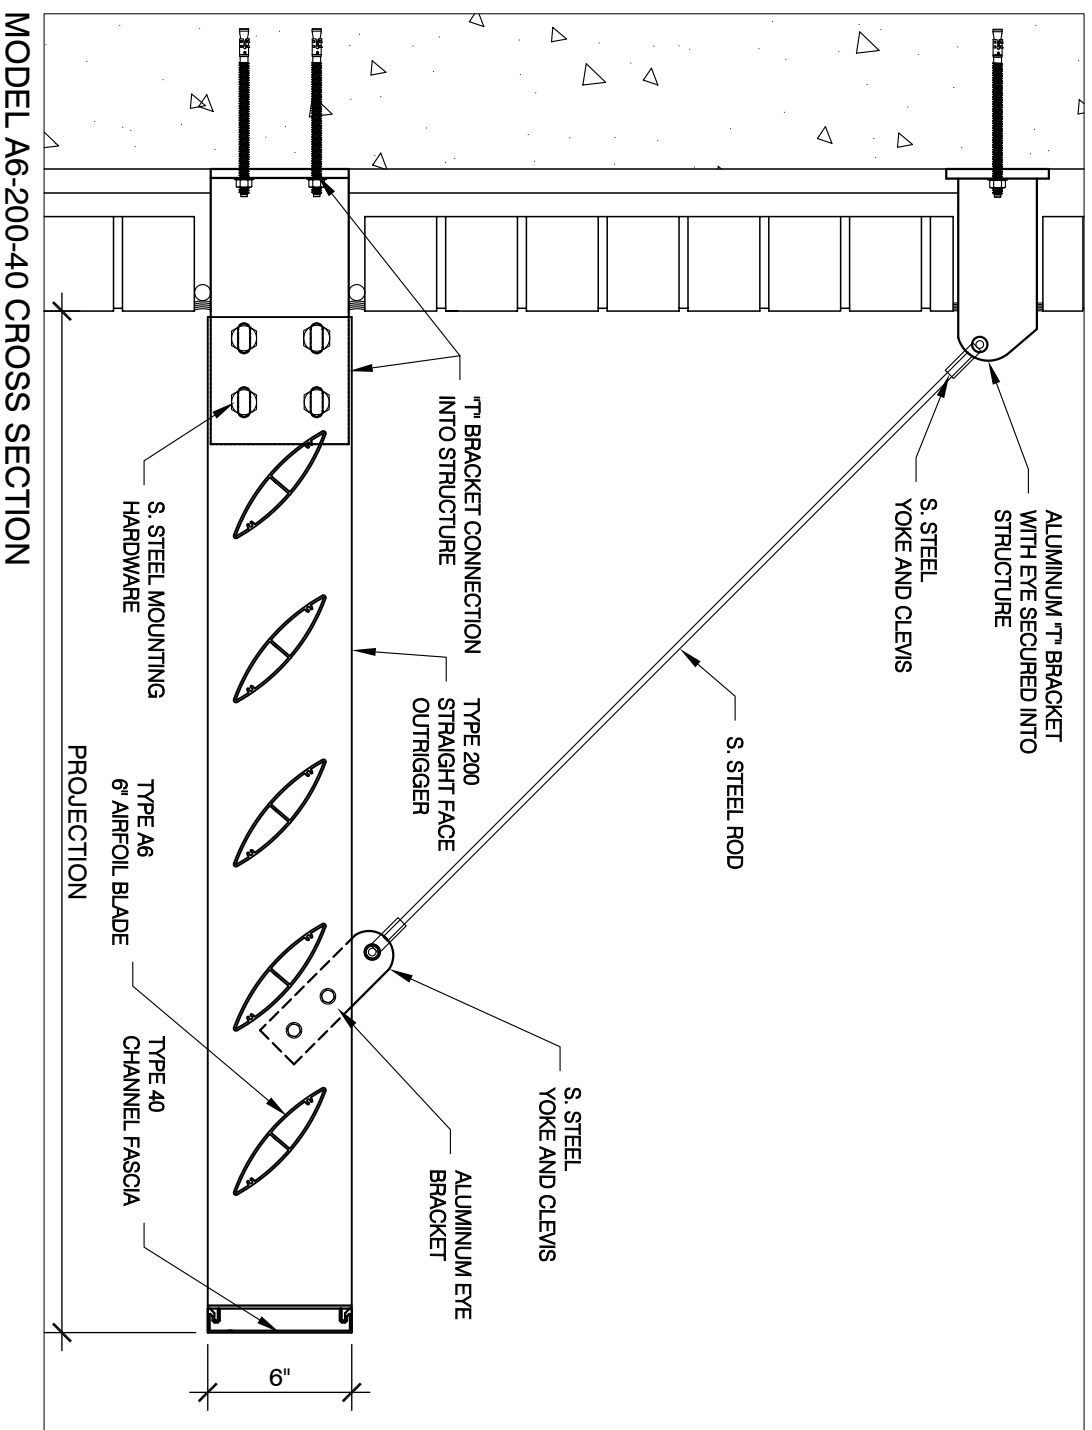

MODEL A6-200-40 CROSS SECTION

PLAN AT "T" BRACKET CONNECTION

CLEVIS SUSPENSION CONNECTION